

**AERODROME
CHART - ICAO**

ARP 505722N 0005621E

AD ELEV 13FT


**LYDD
EGMD**

RUNWAY/TAXIWAY/APRON PHYSICAL CHARACTERISTICS			
APRON / RWY / TWY	SURFACE	BEARING STRENGTH	ELEVATION
RWY 03/21	Grooved Concrete	46/F/C/X/T	-
Apron B	Asphalt	46/F/C/X/T	10ft amsl
Apron C	Asphalt	-	-
Taxiways A & D	Asphalt	-	-
Taxiways B & C	Asphalt	46/F/C/X/T	-

COM		
ATIS	129.225	LYDD INFORMATION
TWR	120.700	LYDD APPROACH/TOWER
	128.525(As Directed)	LYDD TOWER
	121.600	LYDD FIRE

LIGHTING	
THR 03	HI elev green uni-d.
THR 21	HI green flush uni-d. HI elev green Wbars.
RWY 03/21	Elev HI bi-d with LI omni-d component. End lights red.
TWY	Blue edge on B, C Taxiways.

VAR 1.2°W - 2009
N
Annual Rate of Change 0.13°E

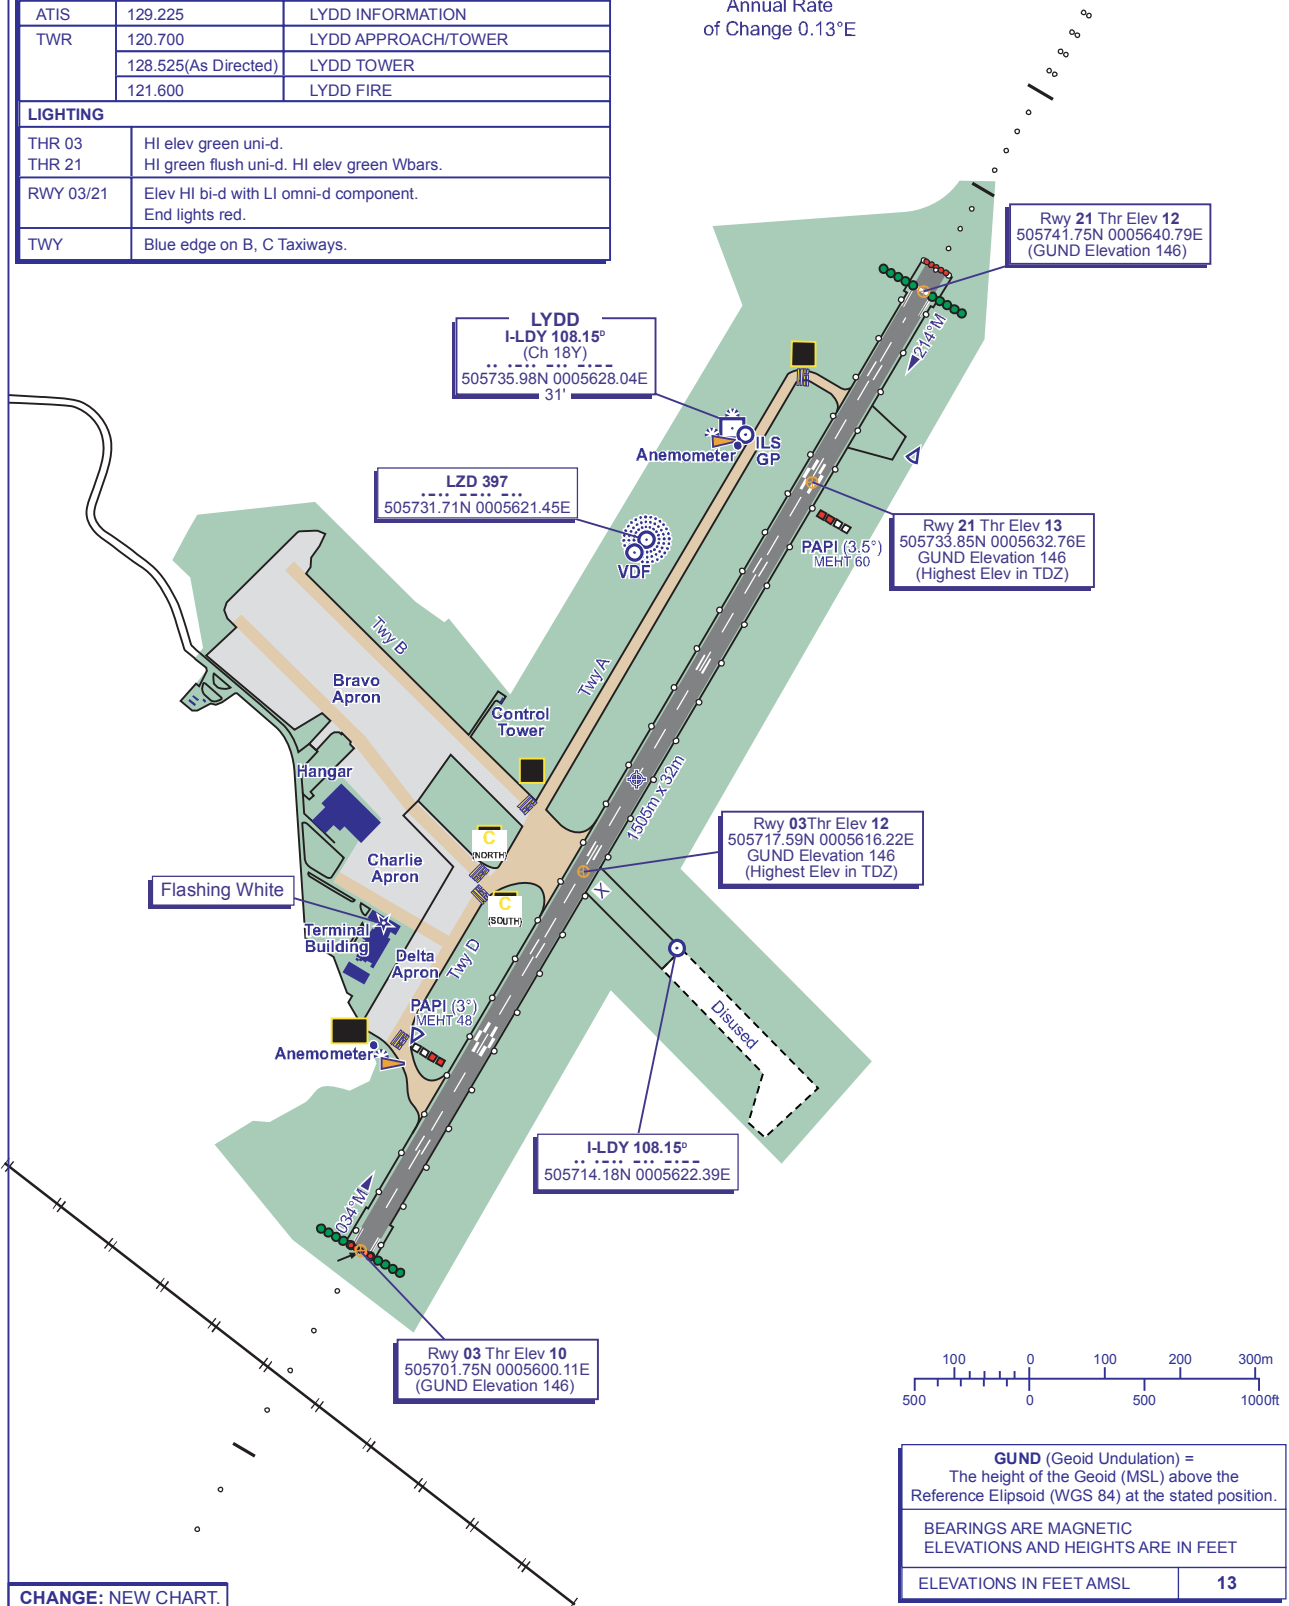

CHANGE: NEW CHART.

AERO INFO DATE 27 OCT 09